


PROPOSED FIRST FLOOR PLAN
SCALE 1:50

- INFILLED FLOOR
- PROPOSED DEMOLITION
- EXISTING WALLS
- PROPOSED LAYOUT

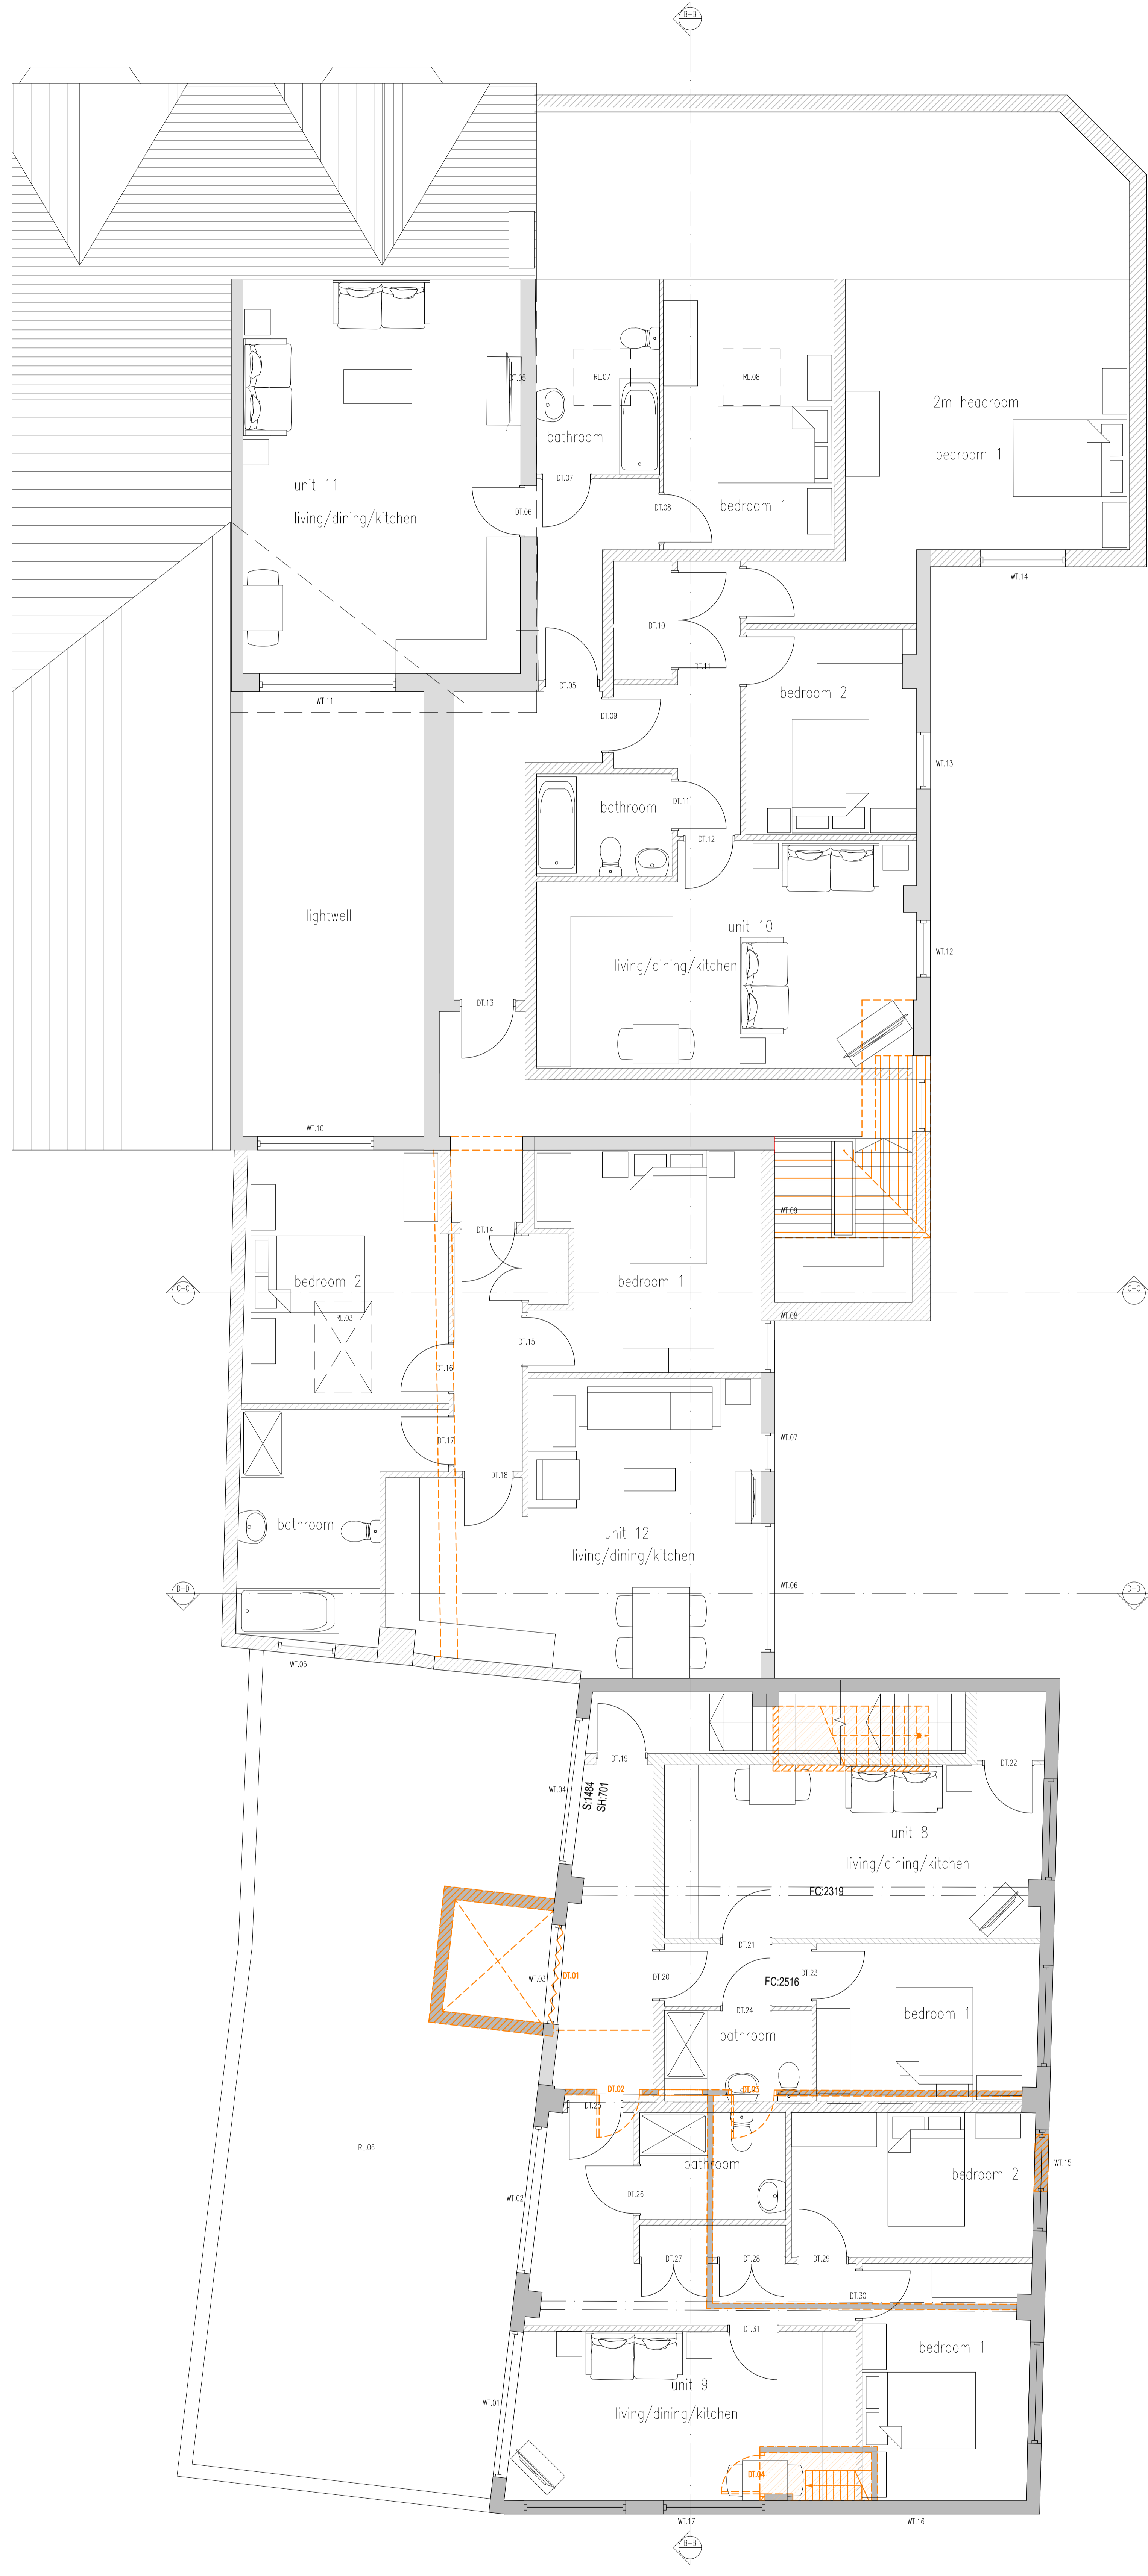

PROPOSED SECOND FLOOR PLAN
SCALE 1:50

- INFILLED FLOOR
- PROPOSED DEMOLITION
- EXISTING WALLS
- PROPOSED LAYOUT

1:50 0 0.5 1 2 2.5m

rickett architects
160-162 Broad Street
Birmingham B1 2JG
Tel: +44 (0)121 211 1111
www.rickettarchitects.com

RA

Client issue for design freeze
Call internal walls omitted. Alternative residential stair access included
Structural Engineers' comments added in blue

26.11.19

Proposed First Floor Layout and Stair Outlining

11.19
AS
AG

1:50
AS
AG

Preliminary
5